



NAHAR BACK WATERS

PLAN SHOWING THE LAYOUT IN S.NO:207/5,207/4I6,207/4I8 S.NO:219/4A,4B,4C,4F,4G,&5.,
 224/3,4,5A,5B,6A,6B,8A,8B1,8B2,9A,9B,9C,. 225/1,2,3A,3B,4,5,6A,6B,6C,7A,7B,7C,8A,8B,9A,9B.227/20
 OF NO: 107,NEMELLI GROUP,SULERIKADU VILLAGE.,CHENGLEPET TALUK.
 NEMELLI PANCHAYAT APPROVED PLOT.
 LAYOUT NO:59/2007, Dt-05.12.2007

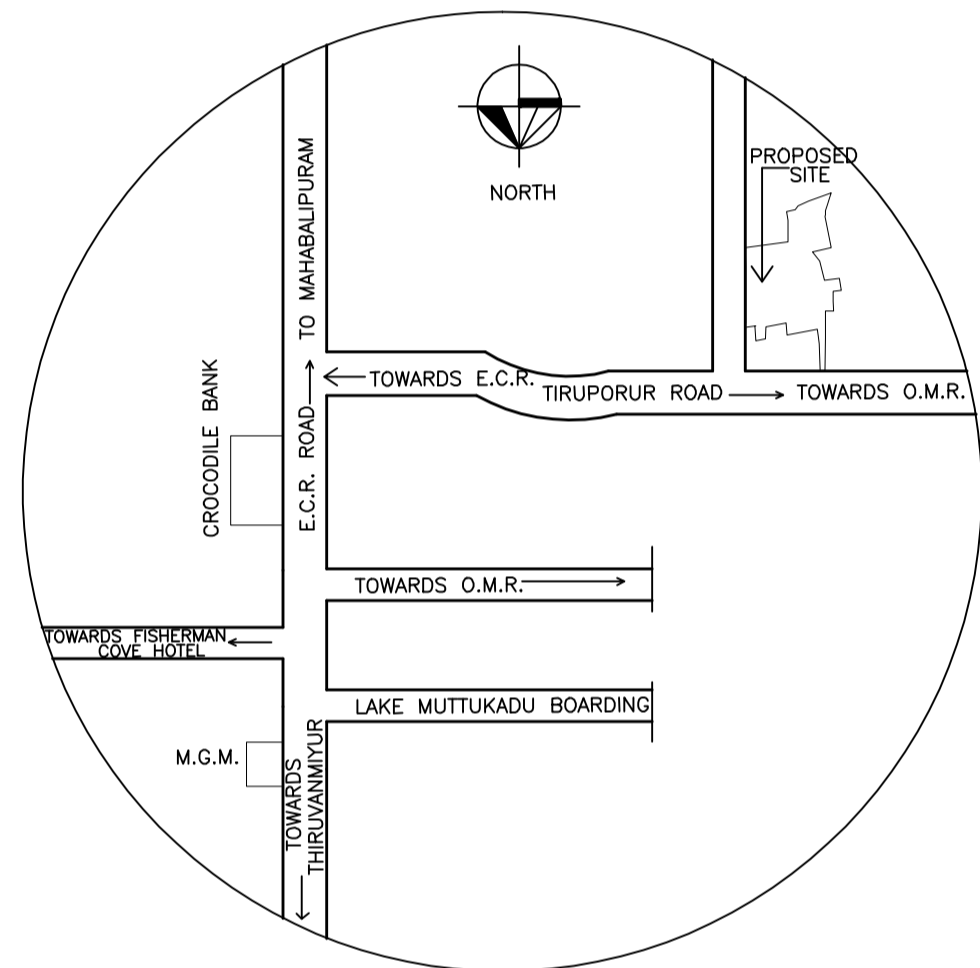


KEY PLAN
(NOT TO SCALE)

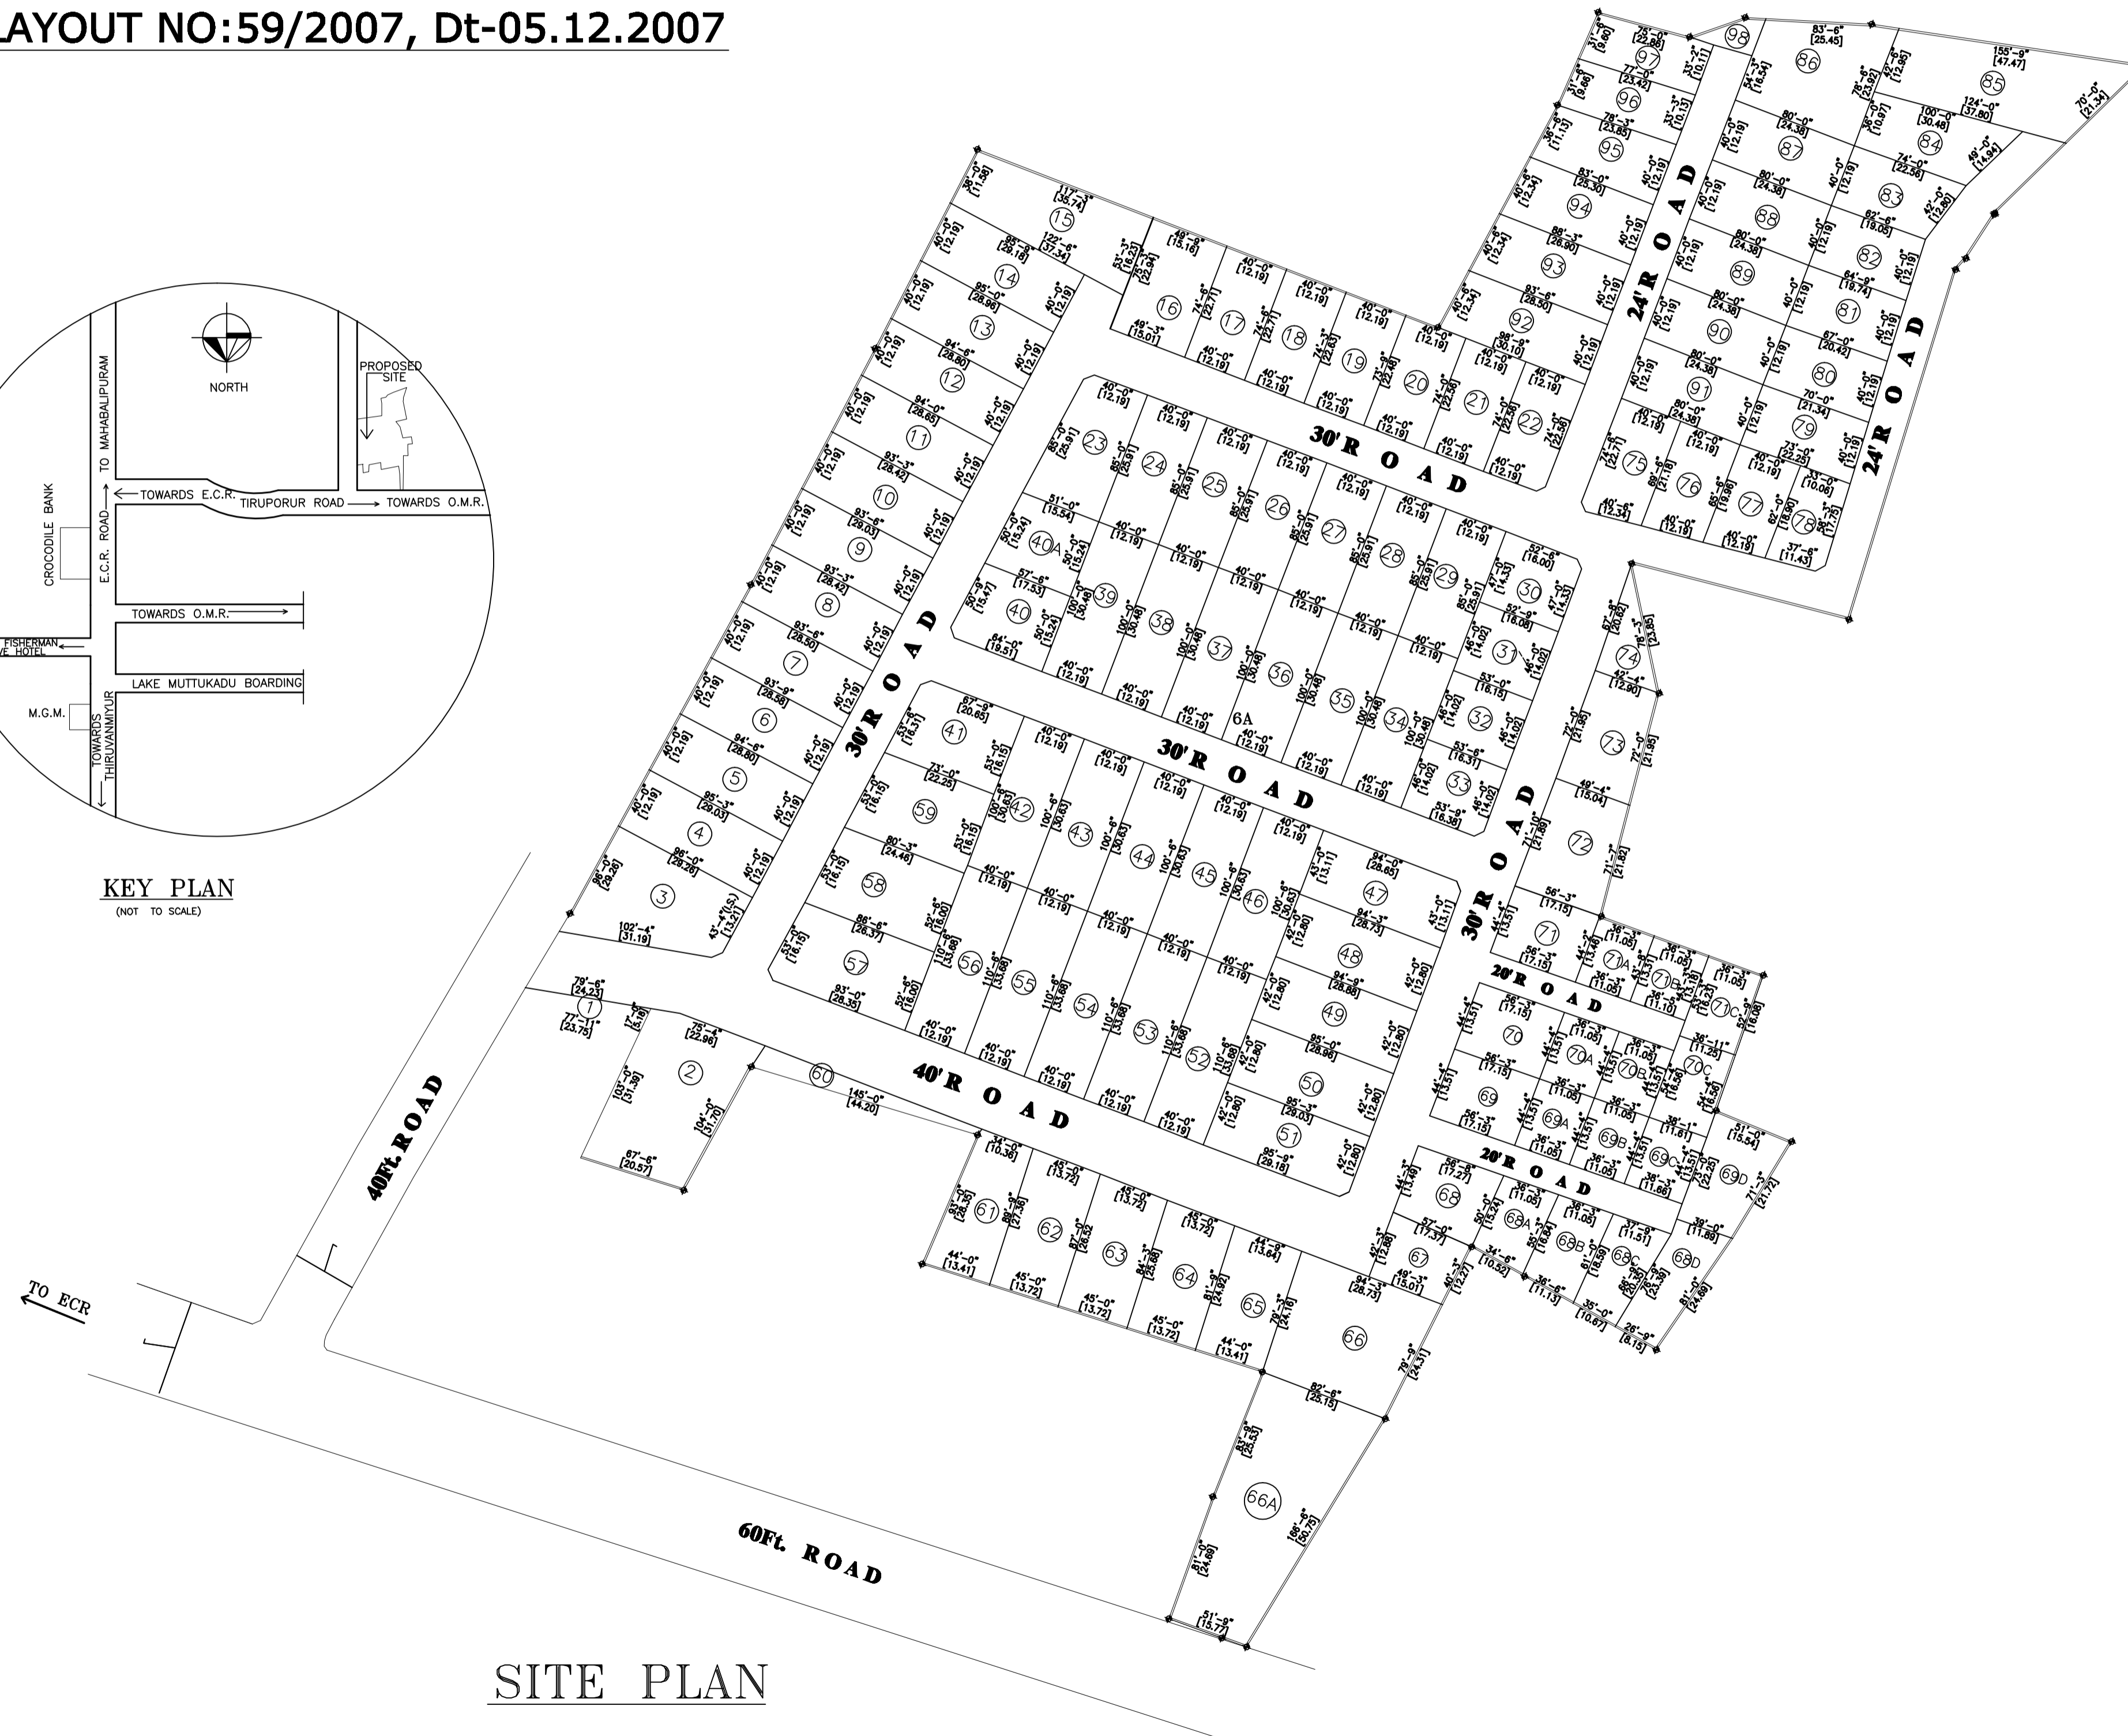

SITE PLAN

PLOT NOS	FMB NO	AREA SQ.FT.	PLOT NOS	FMB NO	AREA SQ.FT.
01	219/5	899	58	225/3A,219/5	4398
02	219/4F,219/5	7646	59	224/4,225/3A	4061
03	219/5,225/3B	6908	60	219/5	1413
04	219/5,225/3B,225/3A	3825	61	219/4C,219/5	3564
05	225/4,225/3B,225/3A	3795	62	219/4C,219/4B,219/5	3977
06	225/4,	3765	63	219/5,219/4B	3853
07	225/4,225/5	3745	64	219/4B,219/4A	3735
08	225/4,225/5	3735	65	219/4A	3572
09	225/5	3735	66	219/4A,207/5	7028
10	225/5,225/7A	3735	66A	207/5	11118
11	225/5,225/7A,225/7B	3745	67	207/5	2191
12	225/7B,225/7C,225/8A,225/8B	3770	68	207/5,207/4I8	2678
13	225/8A,225/8B,225/9A,225/9B	3790	68A	207/4I8	1862
14	225/9A,225/9B	3815	68B	207/4I8,207/4I6	2114
15	225/9B,225/9A	5469	68C	207/4I6	2323
16	225/9B,225/8B	3688	68D	207/4I6	2593
17	225/9B,225/8B	2980	69	207/5,207/4I8	2494
18	225/9B,225/8B	2975	69A	207/4I8	1607
19	225/9B,225/8B	2960	69B	207/4I6,207/4I8	1607
20	225/9B,225/8B	2955	69C	207/4I6	1693
21	225/9B,225/8B,225/8B2,224/9A	2960	69D	207/4I6	3246
22	225/8B2,224/9A	2960	70	207/5,207/4I8	2494
23	225/7A,225/7B,225/7C,225/8B	3868	70A	207/4I8	1607
24	225/7A,225/7B,225/7C,225/5,225/8B	3400	70B	207/4I8,207/4I6	1607
25	225/7A,225/7B,225/7C,225/5,225/8B,225/6C	3400	70C	207/4I8,207/4I6	2037
26	225/8B,225/6C	3400	71	207/5,207/4I8	2489
27	225/8B,225/6C,225/6B	3400	71A	207/4I8,	1592
28	225/8B,225/6C,225/6B,224/8B2	3400	71B	207/4I8,	1579
29	224/8B2	3400	71C	207/4I8,	1939
30	224/8B2,224/8A	2473	72	207/5	3786
31	224/8A,224/8B1,224/8B2,207/5	2432	73	207/5,224/8A	3300
32	224/8B1,207/5	2450	74	224/8A	1544
33	224/8B1,207/5,225/1	2467	75	224/5A,224/8A,224/6B	2908
34	224/8B1,224/8B2,225/1	4000	76	224/6B,224/5A,224/8A	2710
35	225/6A,225/6B,224/8B1,224/8B2,,225/1	4000	77	224/6B,224/6A	2550
36	225/6B,225/6A,225/6C	4000	78	224/6A	2119
37	225/6C,225/6B,225/6A	4000	79	224/6A,224/6B	2860
38	225/6B,225/6A,225/6C,225/5	4000	80	224/6A,224/3,224/4	2740
39	225/5	4000	81	224/3,224/4	2635
40	225/5	3060	82	224/3,224/4	2545
40A	225/5,225/7A	2713	83	227/20,224/4	2798
41	225/4	3747	84	227/20	3698
42	225/4,225/3A	4020	85	227/20	7868
43	225/3A,225/4,225/2	4020	86	227/20	5428
44	225/2	4020	87	227/20,224/4,224/9B	3200
45	225/2	4020	88	224/4,224/9B	3200
46	225/2,225/1	4020	89	224/9B,224/4,224/5B	3200
47	225/1,207/5	4047	90	224/4,224/5B,224/6B	3200
48	225/1,207/5	3969	91	224/5B,224/6B,224/5A	3200
49	225/1,207/5	3985	92	224/9A,224/9B,224/9C,225/9B	3869
50	225/1,207/5,219/5	3995	93	224/9C,224/9B	3658
51	219/5,207/5	4011	94	224/9C,224/9B	3446
52	219/5,225/1,225/2	4420	95	224/9C,224/9B	3084
53	225/2,219/5	4420	96	227/20,224/9C,224/9B	2513
54	225/2,219/5	4420	97	227/20	2457
55	225/2,225/3A,219/5	4420	98	227/20	601
56	225/3A,219/5	4420			
57	219/5	4734			
					389989

NORTH DIRECTION

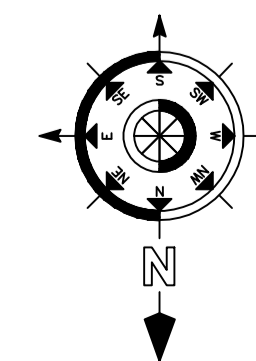

CLIENT:
NAHAR FOUNDATION'S PVT LTD.
 7, NORTH MADA STREET,
 THIRUVANMIYUR
 CHENNAI - 600 041
 CEL-98410 63068 /98407 75081

DATE-24.11.07